




CORTE BB EXISTENTE

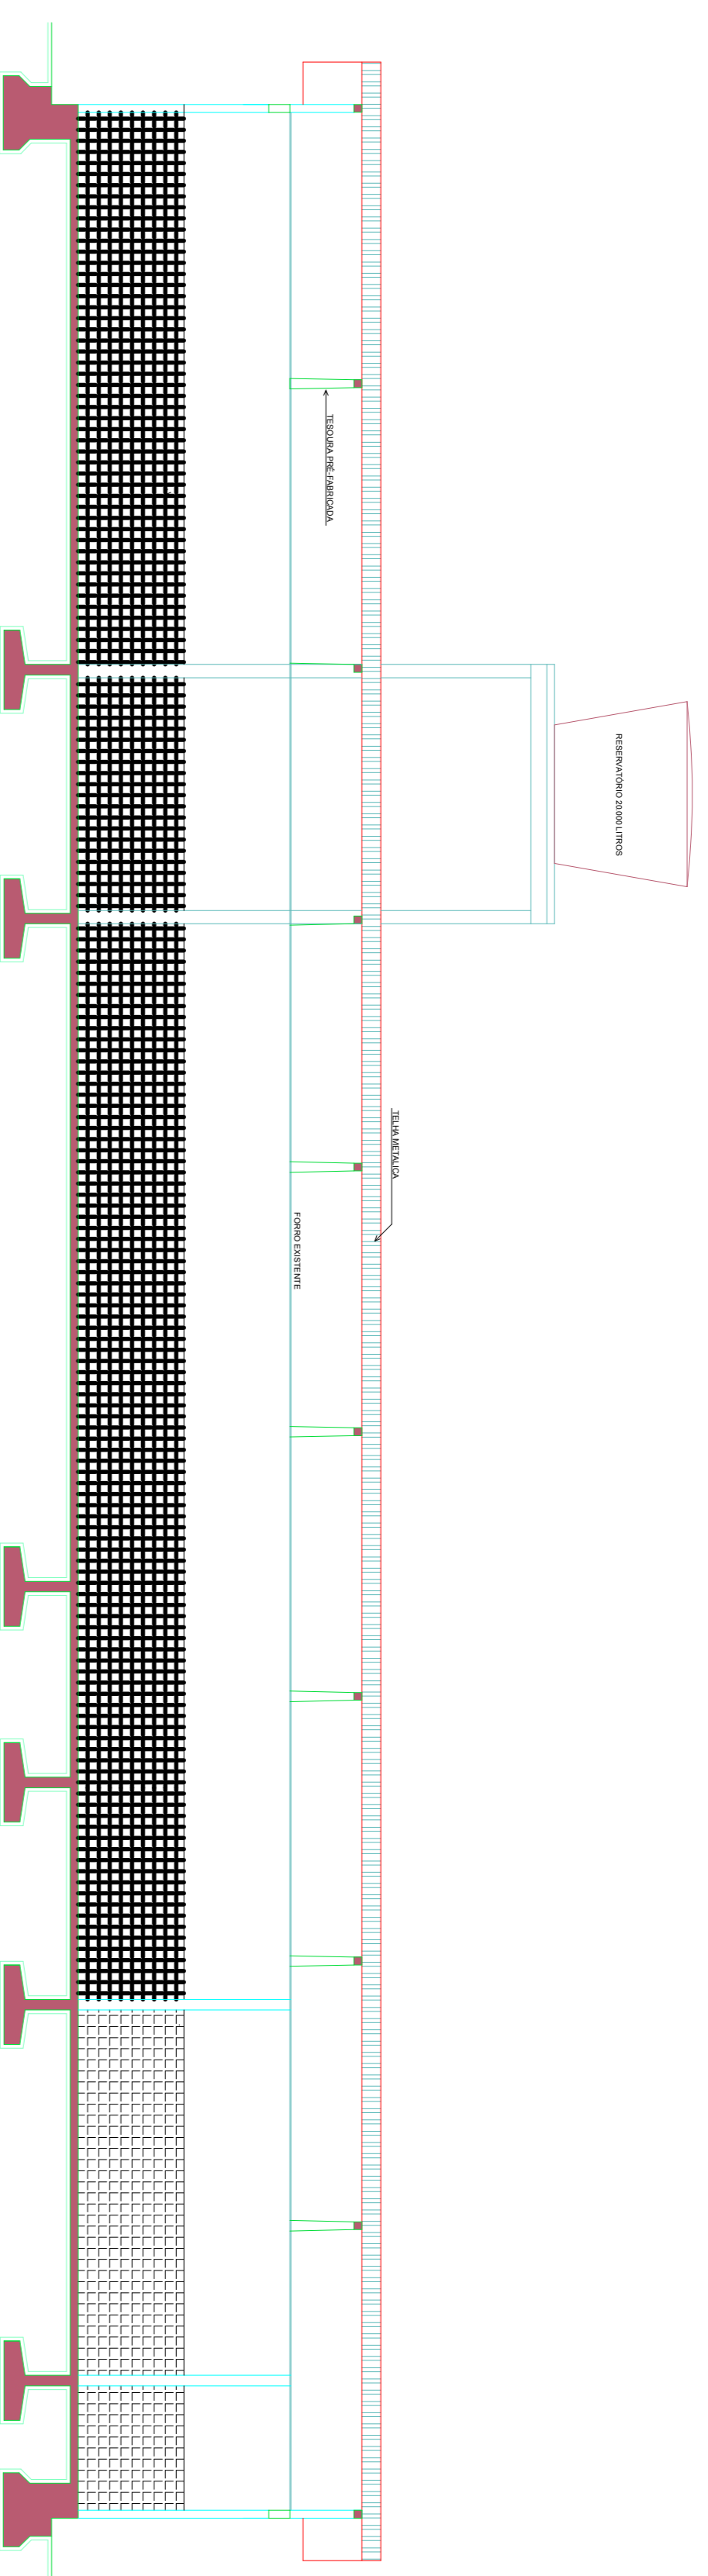

CORTE AA EXISTENTE

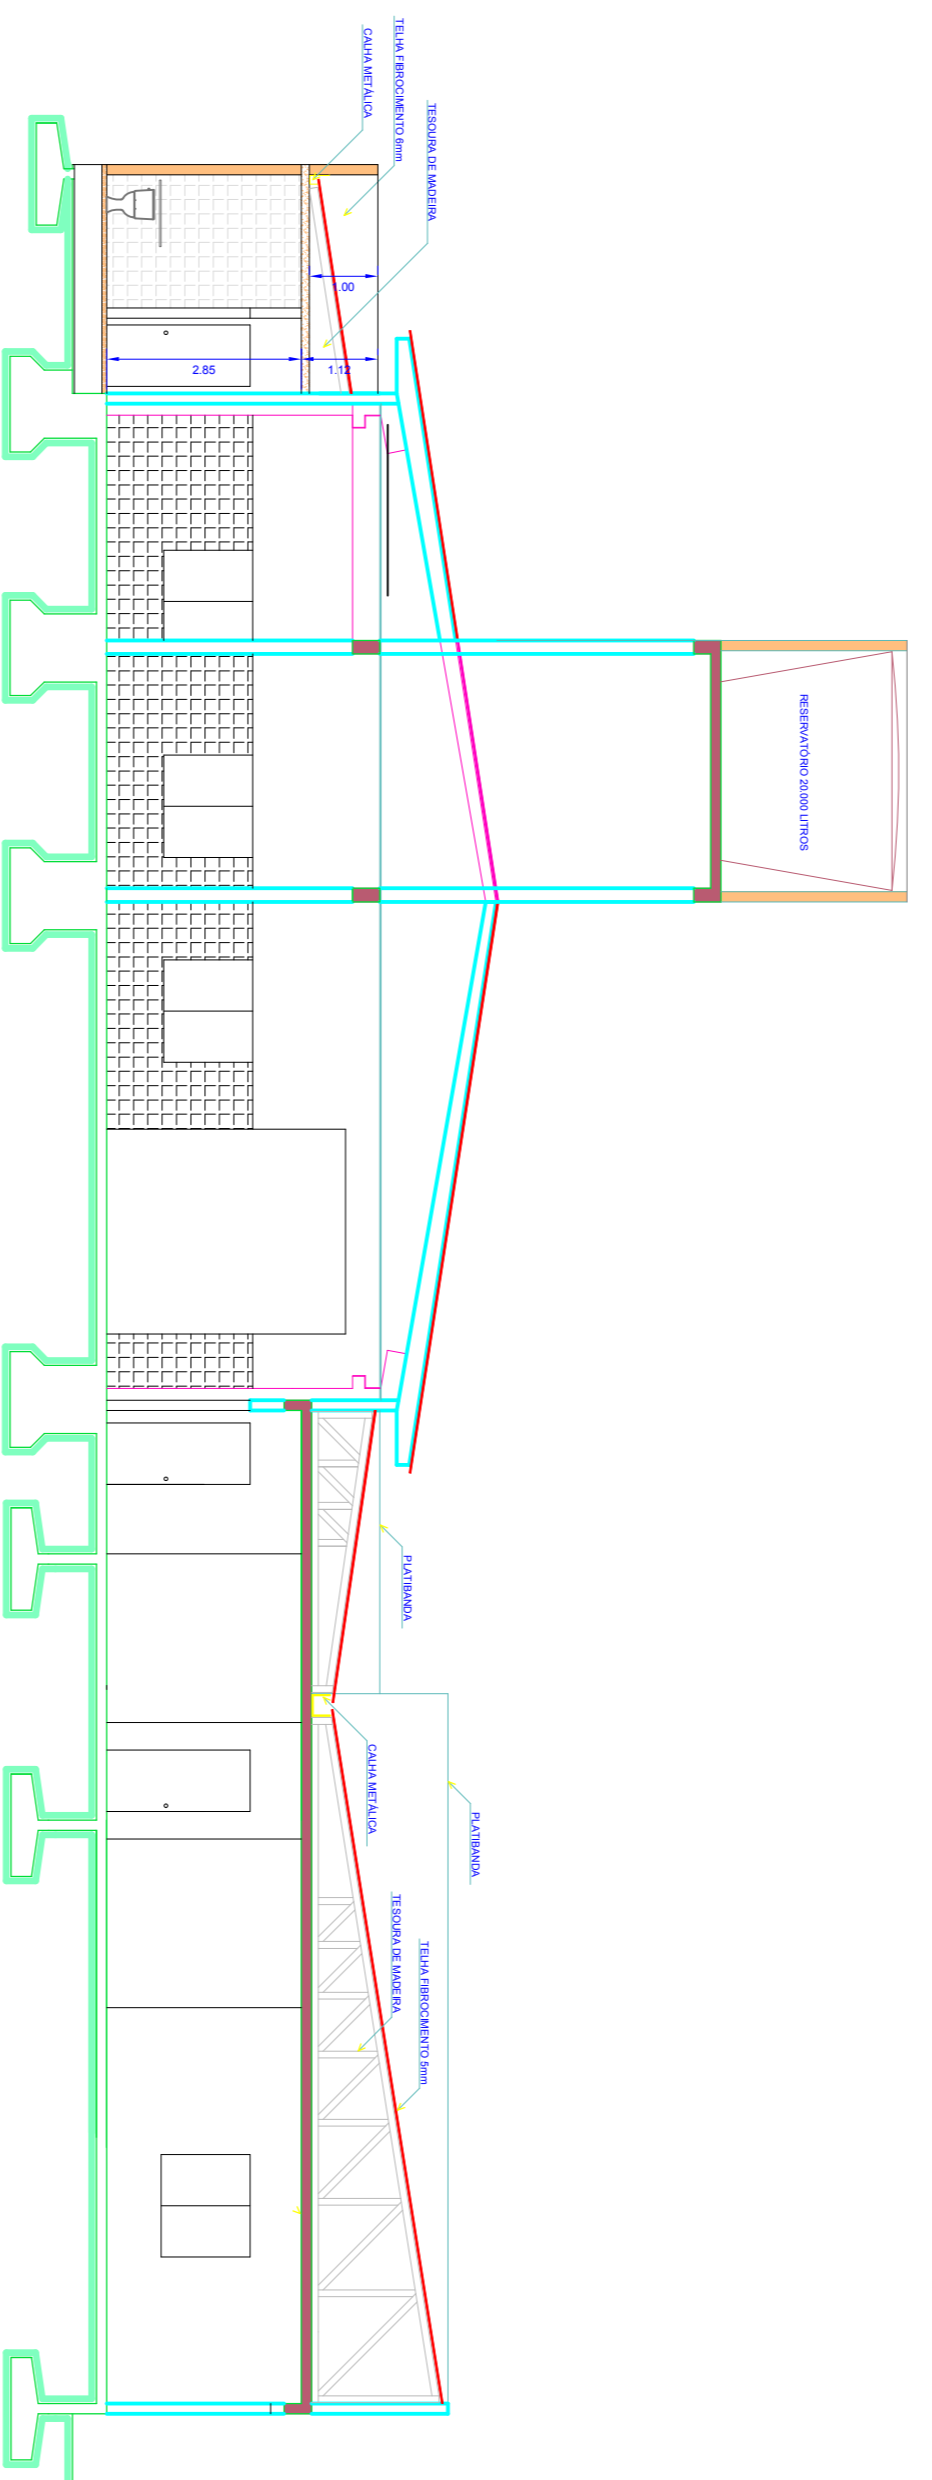

CORTE BB - REFORMA

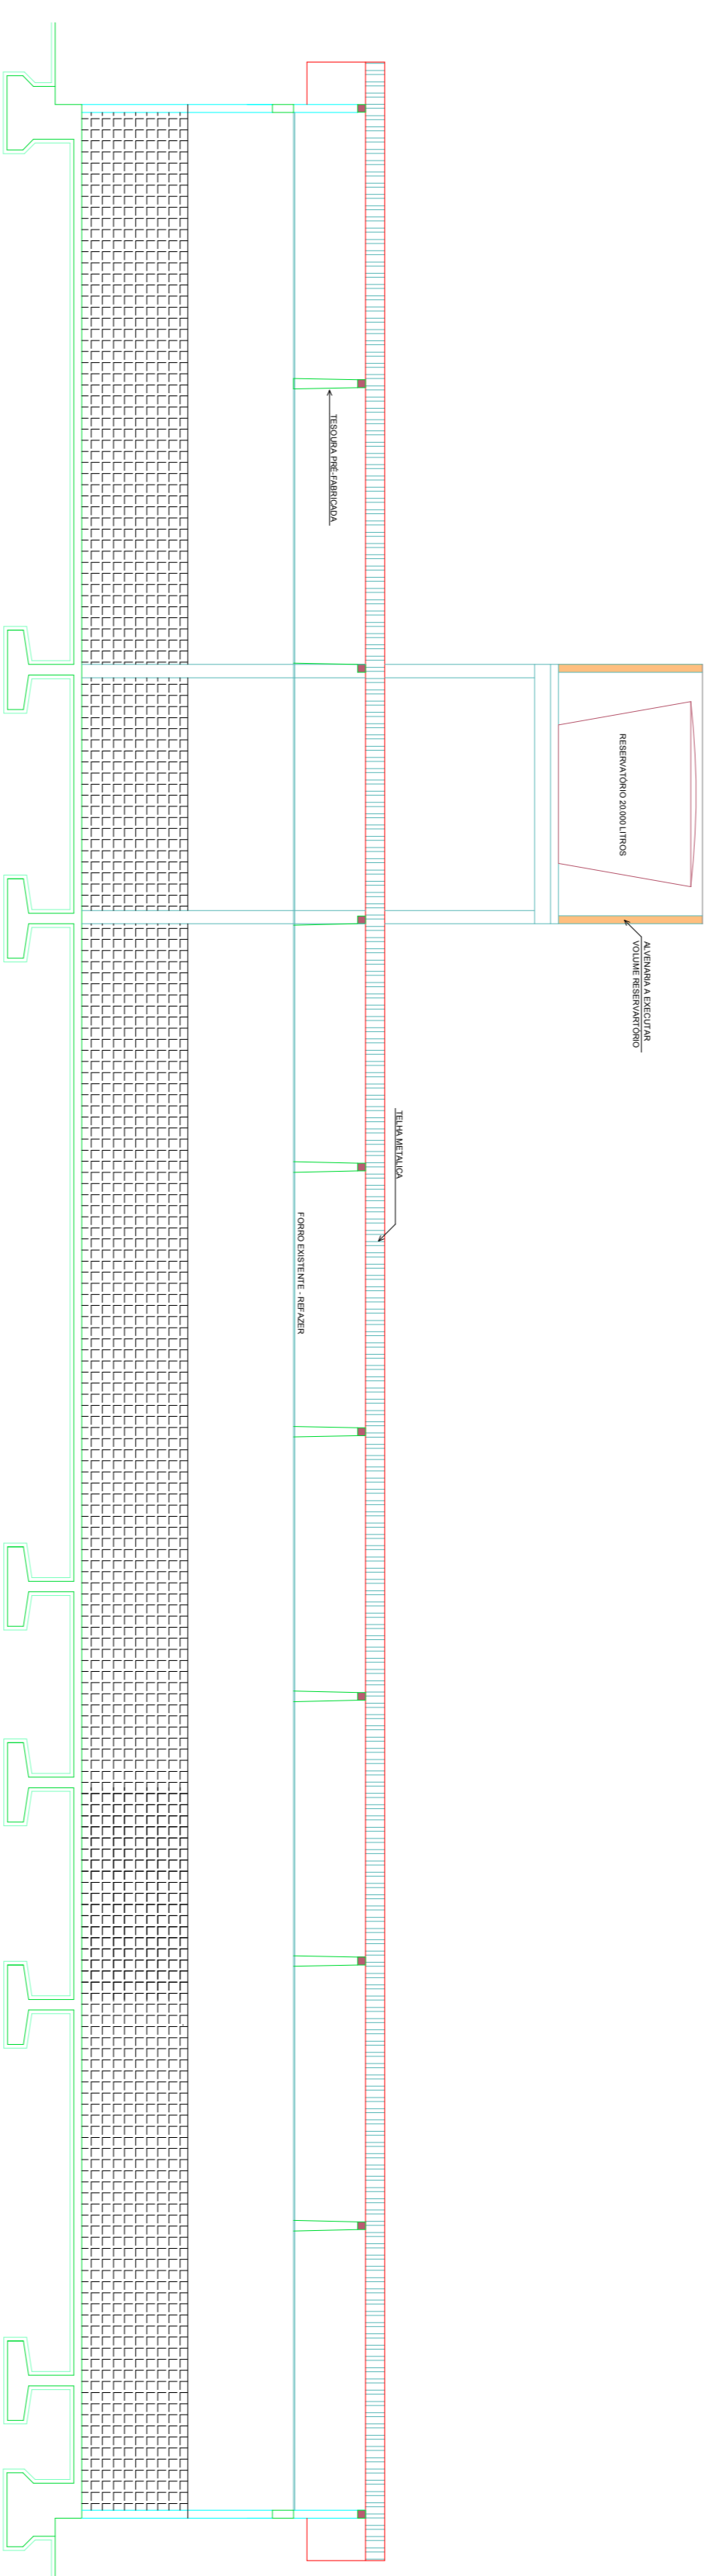

CORTE AA - REFORMA

